


HAYWARD COMMUNITY GARDEN COMPOST AREA


CONCEPT PLAN



SCALE: 1/8" = 1'
OCTOBER 16, 2025

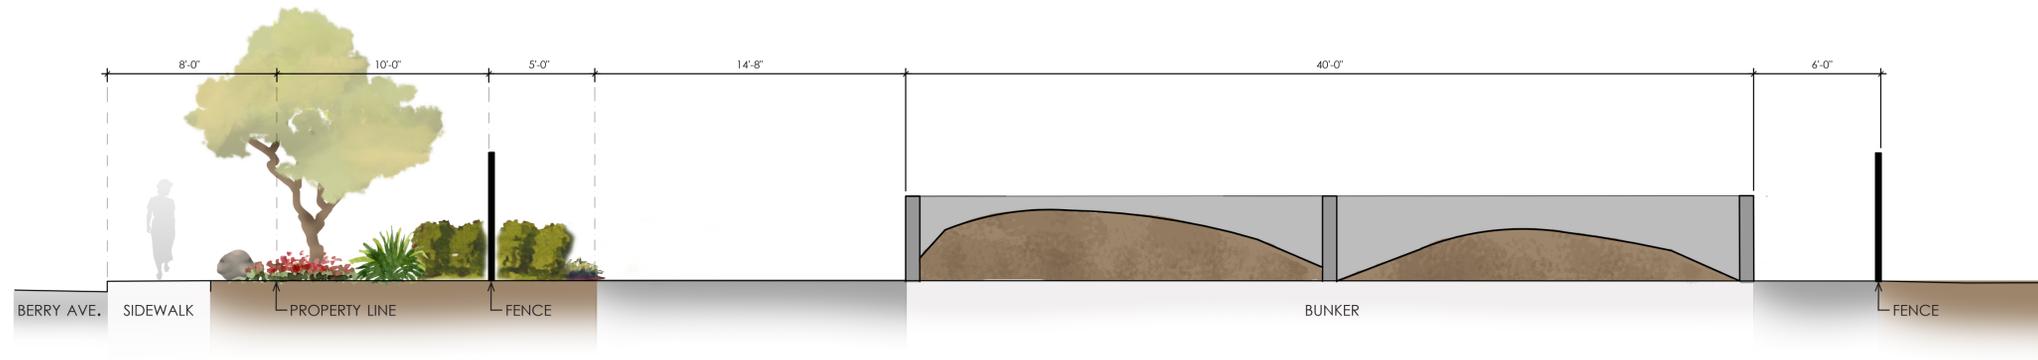

SECTION A: Fence at 10-ft Offset from Property Line

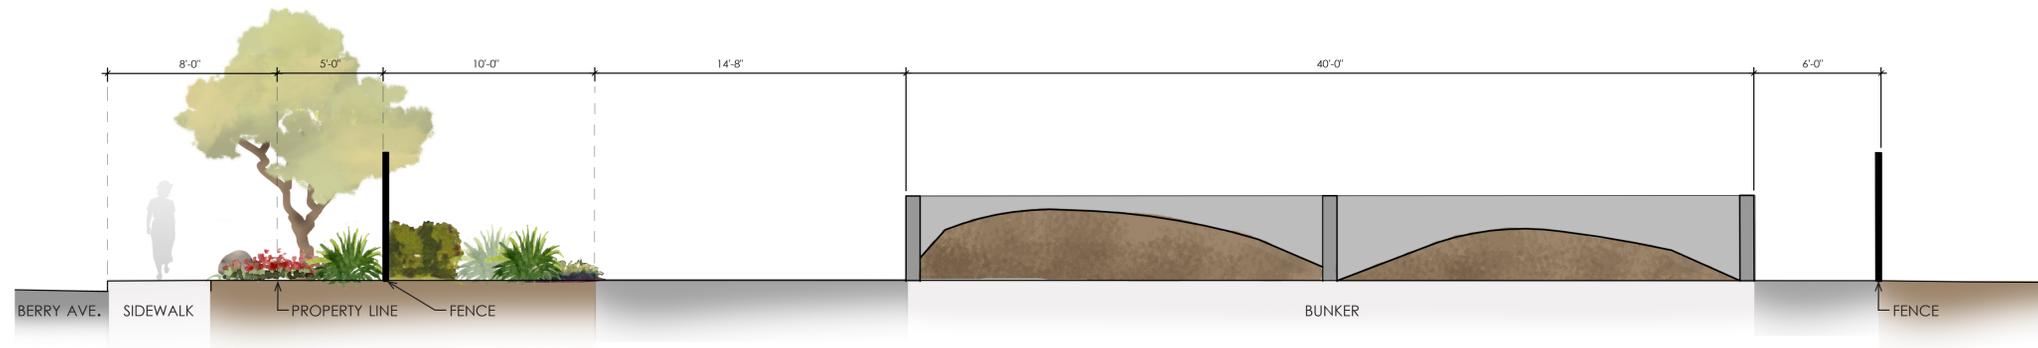

SECTION A: Fence at 5-ft Offset from Property Line

15'D X 40'W X 4'H BUNKER



16'W DOUBLE VEHICULAR GATE

6'H OMEGA FENCE

STREET VIEW

15'D X 40'W X 4'H BUNKER

6'H OMEGA FENCE

16'W DOUBLE VEHICULAR GATE



PROPOSED TREES

16'W DOUBLE VEHICULAR GATE


EXISTING TREES

BIRD'S EYE VIEW



HAYWARD COMMUNITY GARDEN COMPOST AREA

PERSPECTIVES

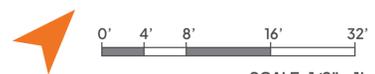

SCALE: 1/8" = 1'

OCTOBER 16, 2025