
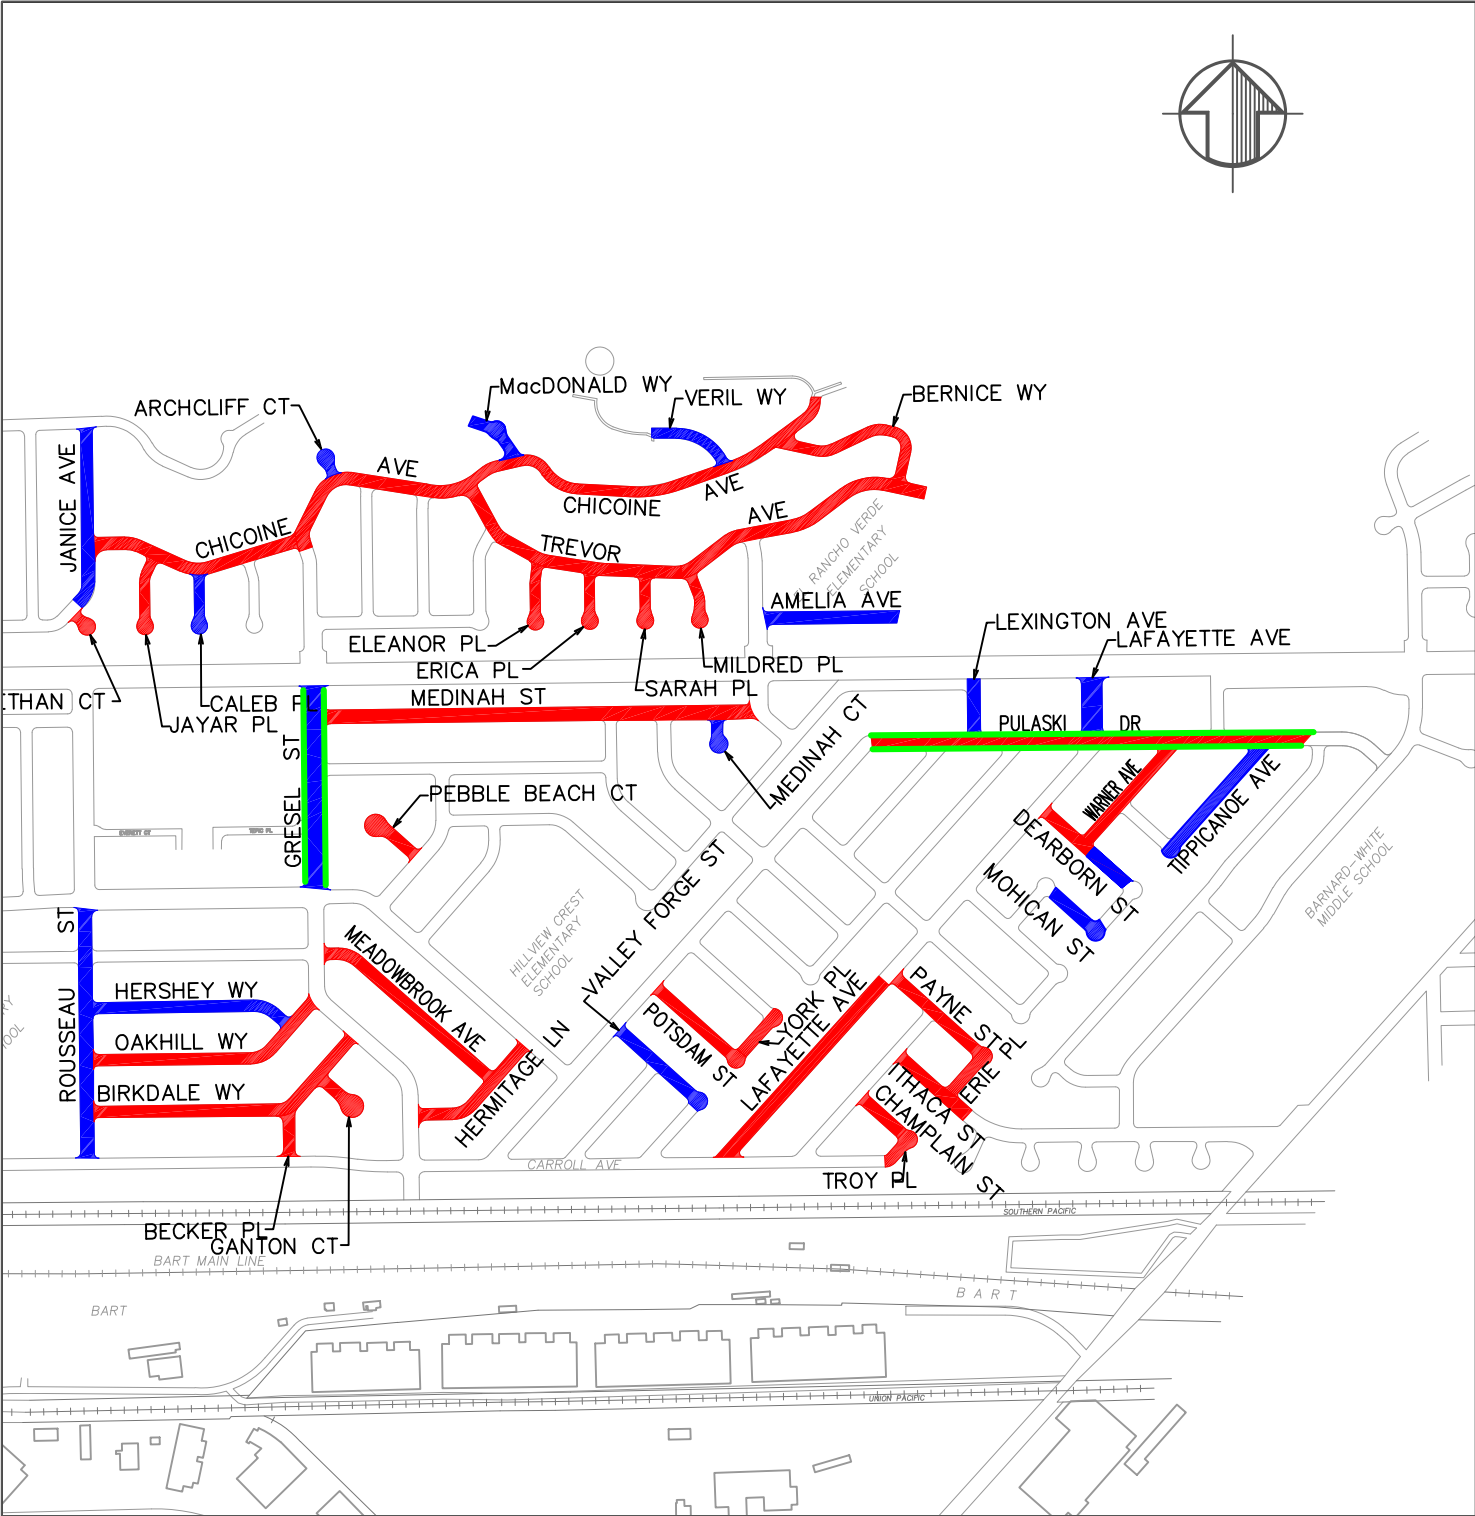




FY21 PAVEMENT IMPROVEMENT PROJECT
PROJECT NOS. 05227, 05236, 05238, 05295, 05297

- PAVEMENT REHABILITATION █
- PREVENTIVE MAINTENANCE █
- BIKE LANE █

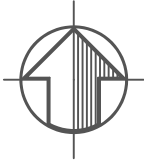





FY21 PAVEMENT IMPROVEMENT PROJECT
PROJECT NOS. 05227, 05236, 05238, 05295, 05297

- PAVEMENT REHABILITATION █
- PREVENTIVE MAINTENANCE █
- BIKE LANE █

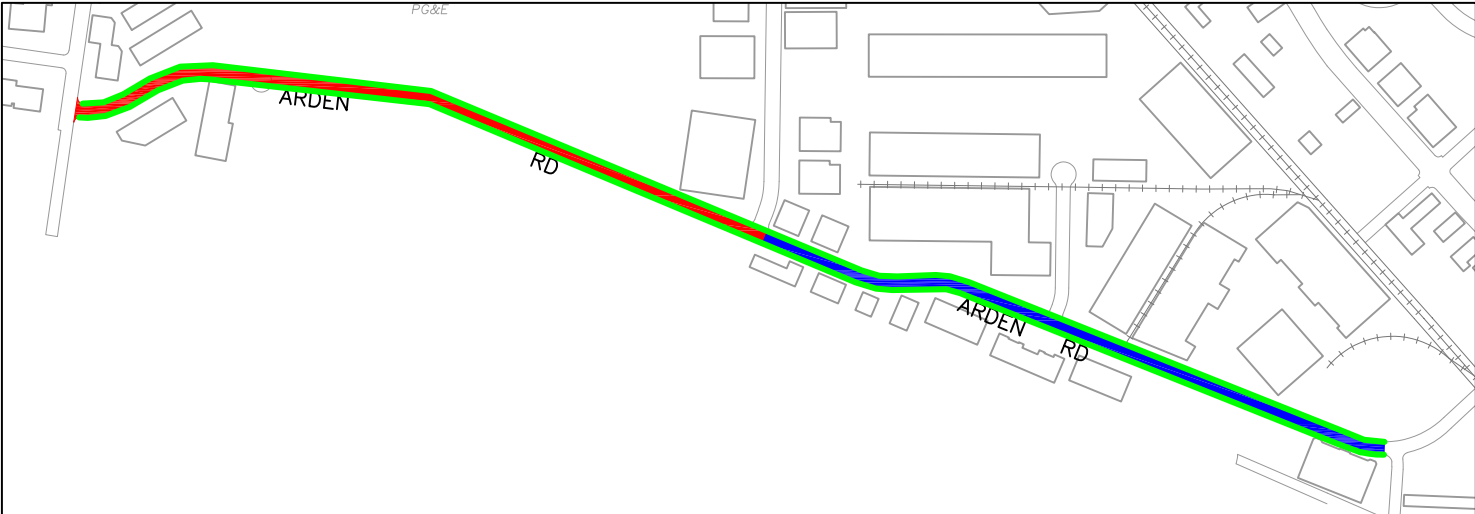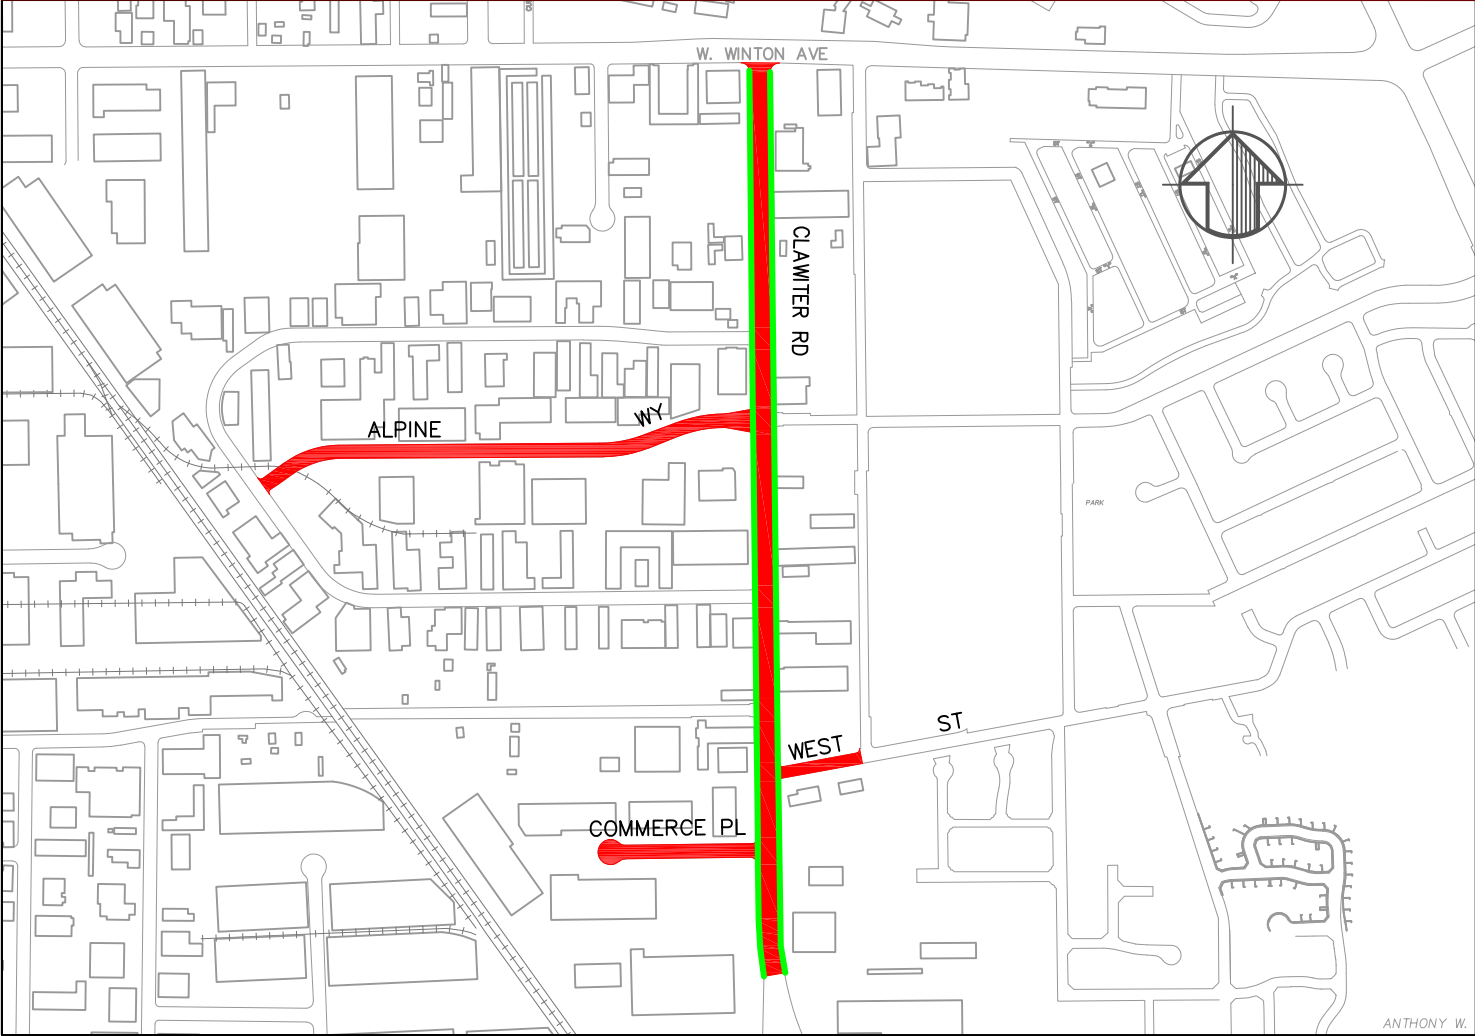

FY21 PAVEMENT IMPROVEMENT PROJECT
PROJECT NOS. 05227, 05236, 05238, 05295, 05297

- PAVEMENT REHABILITATION
- PREVENTIVE MAINTENANCE
- BIKE LANE

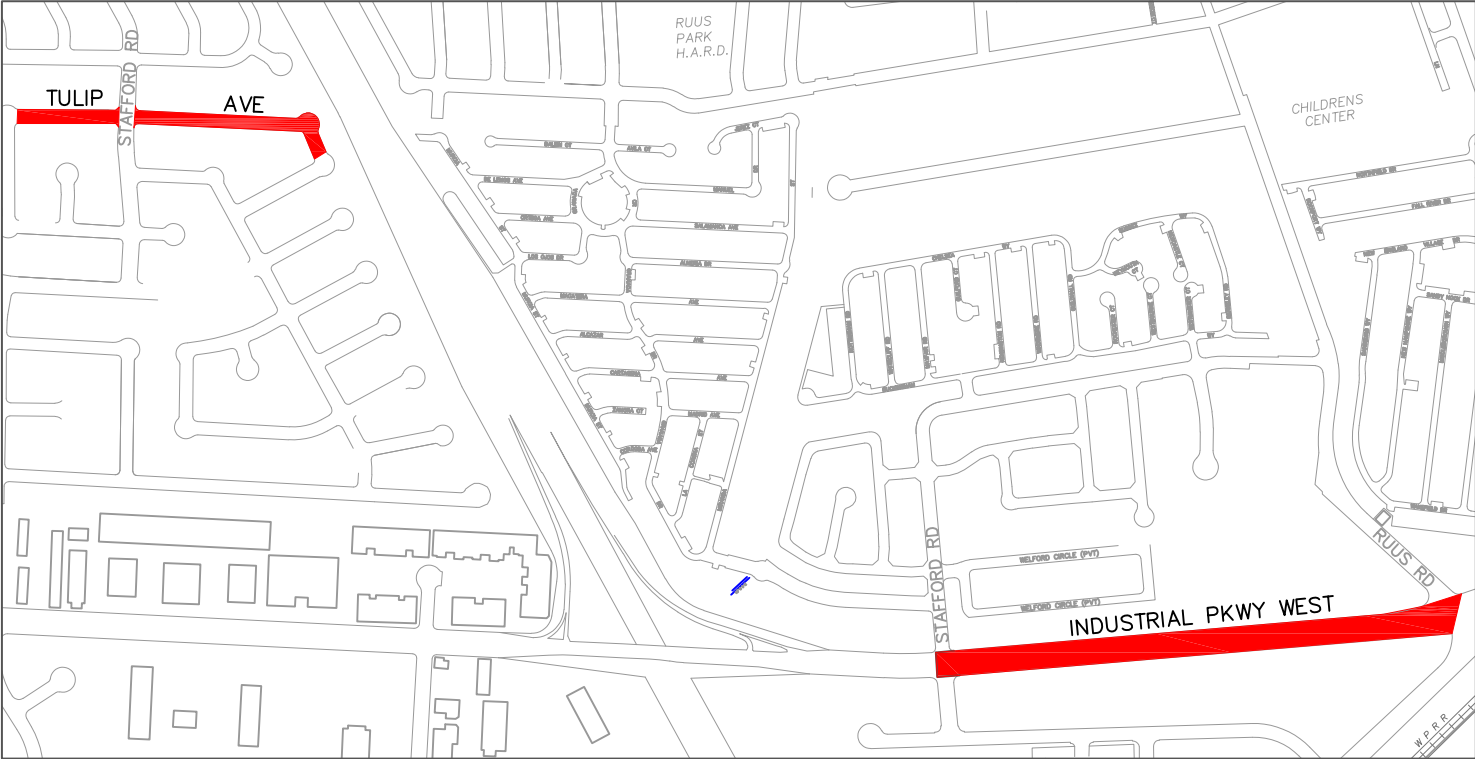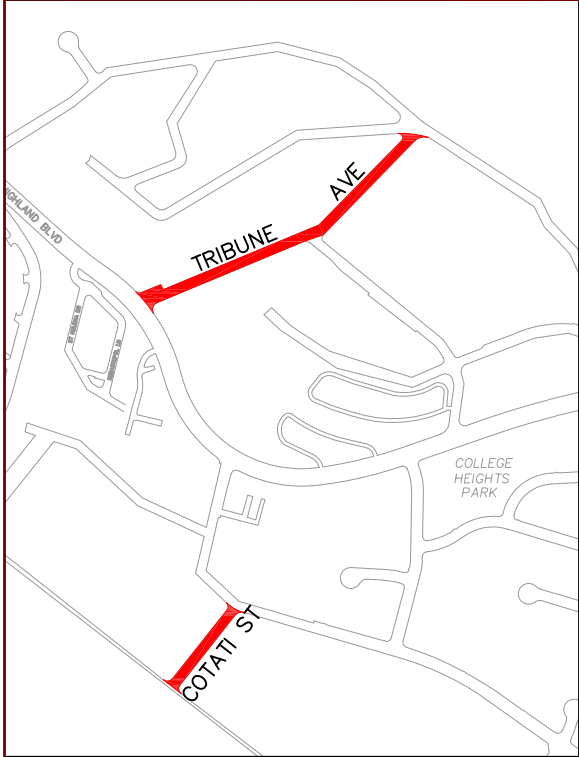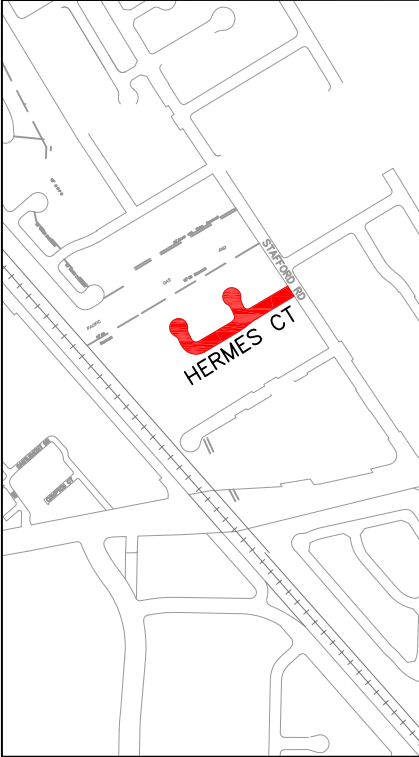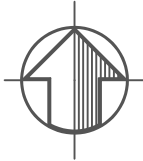

FY21 PAVEMENT IMPROVEMENT PROJECT
PROJECT NOS. 05227, 05236, 05238, 05295, 05297

- PAVEMENT REHABILITATION █
- PREVENTIVE MAINTENANCE █
- BIKE LANE █