






**FY23 PAVEMENT IMPROVEMENT PROJECT**  
**PROJECT NO. 05240**

**PAVEMENT REHABILITATION**   
**PREVENTIVE MAINTENANCE** 

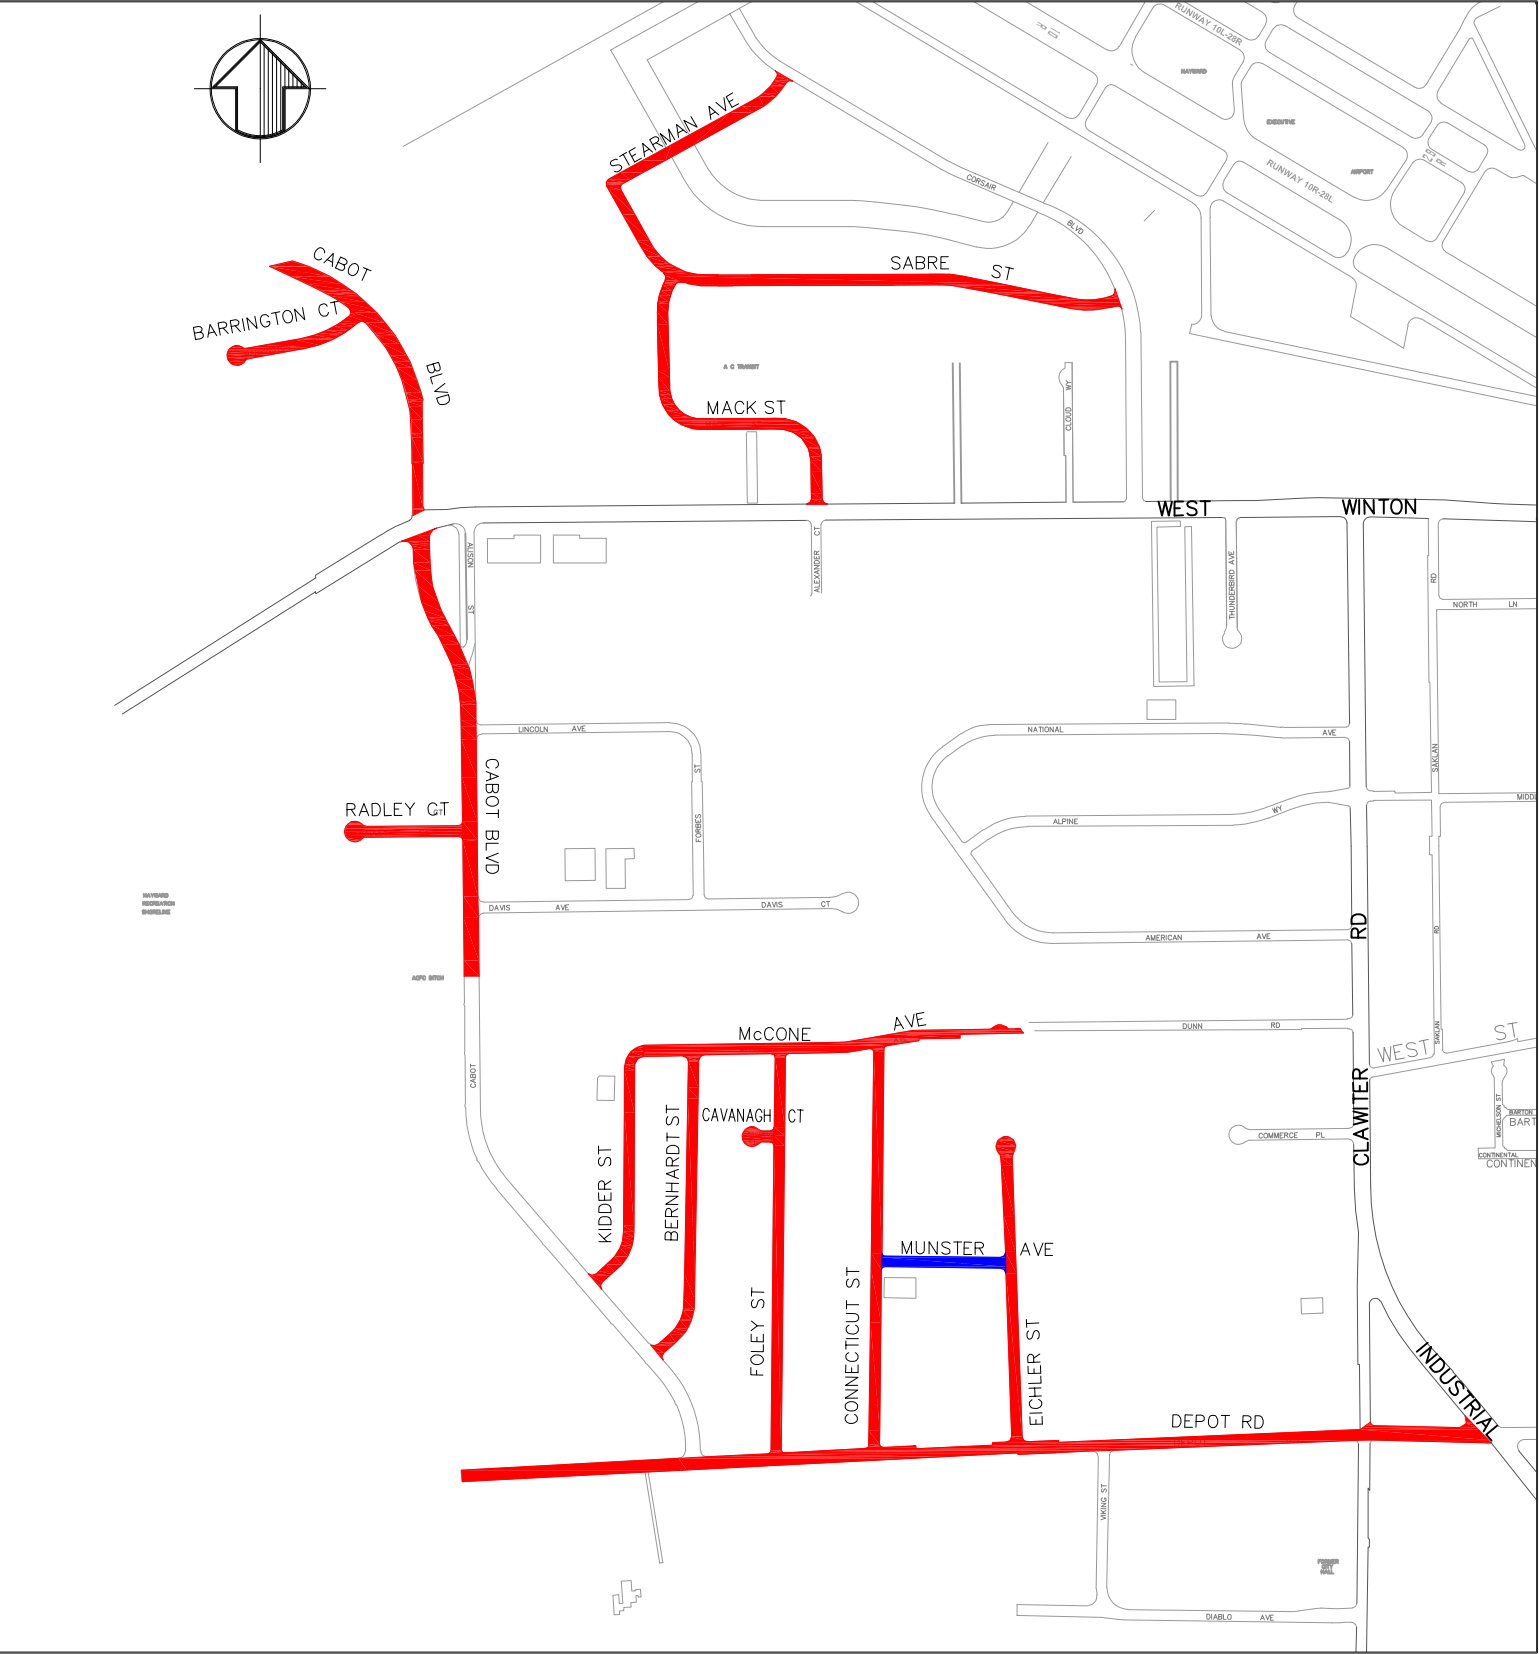

**FY23 PAVEMENT IMPROVEMENT PROJECT  
PROJECT NO. 05240**

**PAVEMENT REHABILITATION** █  
**PREVENTIVE MAINTENANCE** █

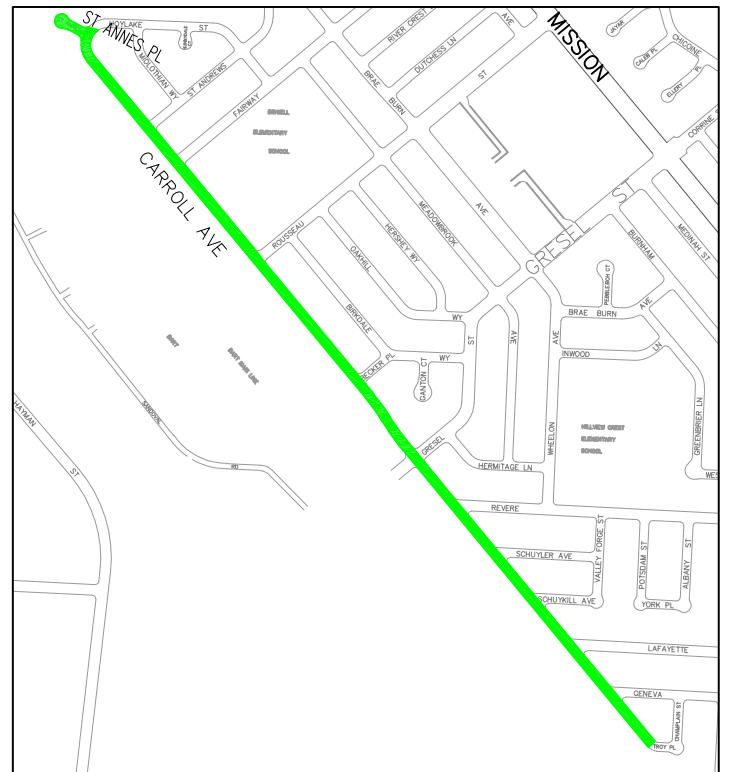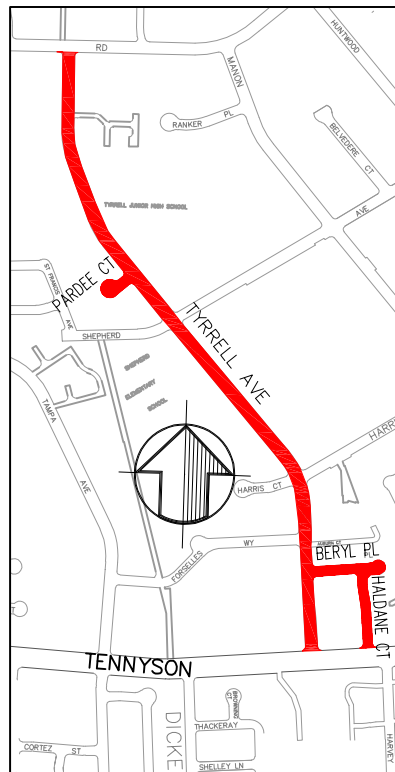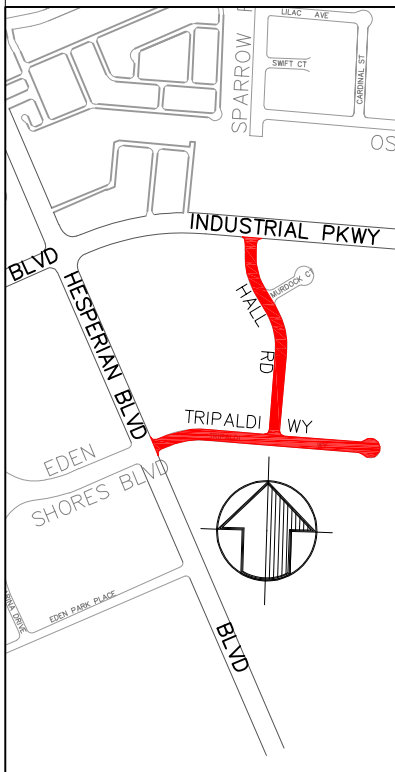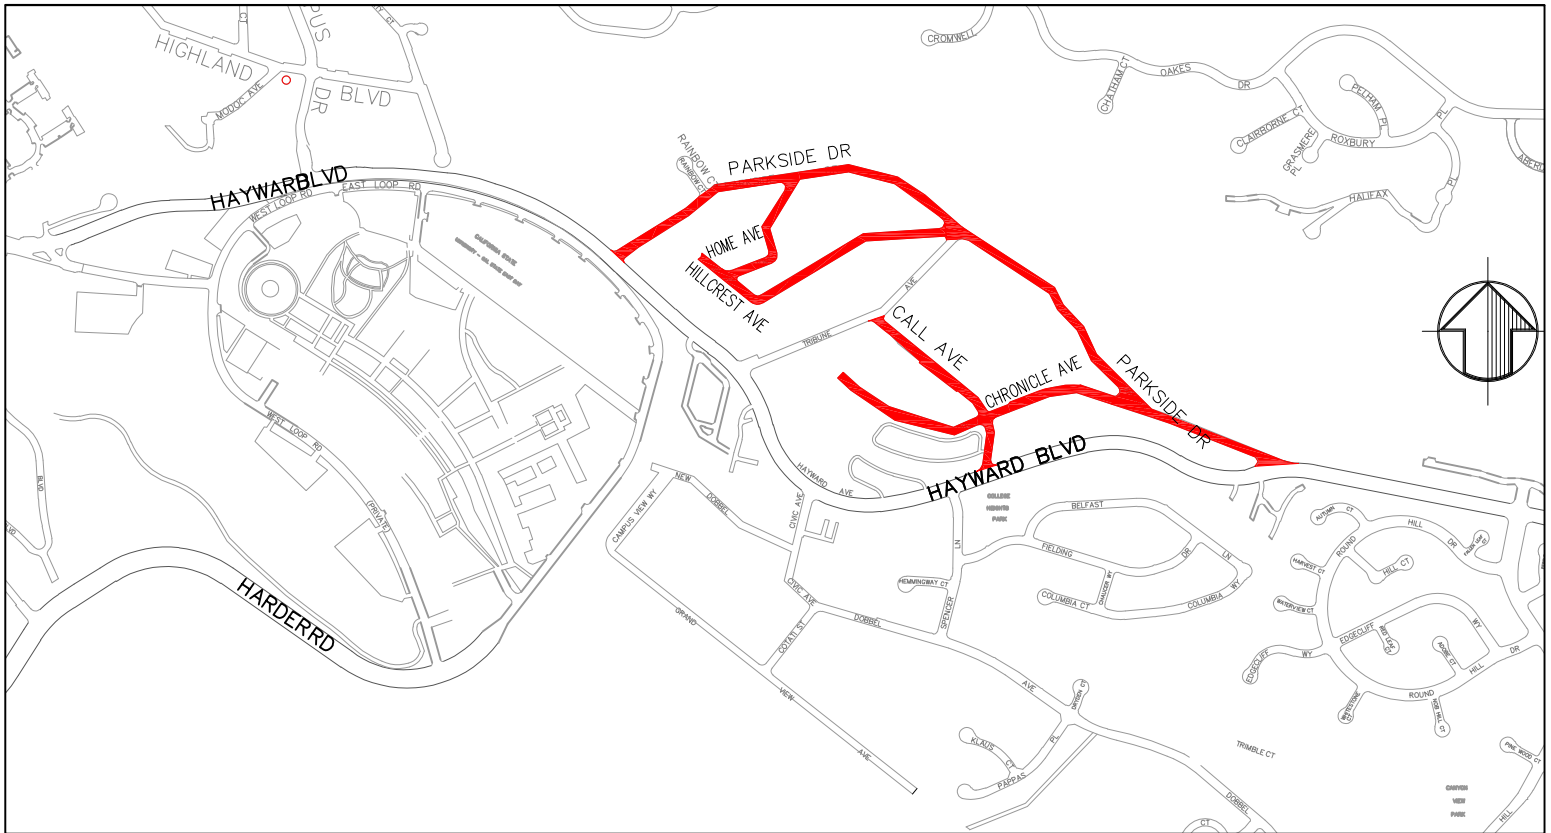

**FY23 PAVEMENT IMPROVEMENT PROJECT  
PROJECT NO. 05240**

- PAVEMENT REHABILITATION
- PREVENTIVE MAINTENANCE
- ADDITIONAL STREETS,  
BUDGET PERMITTING